

FÖRKLARINGAR

Table with 2 columns: Symbol and Description. Includes items like Befintlig dagvattenbrunn, Arbetsområdesgräns, Träd, Belysningspollare, Belysningsmast, Avrinningspil, etc.


Table with 2 columns: Code and Description. Includes items like N (Makadam 8-16), BP1 (Betongplattor), BP2 (Betongplattor), AGR (Armerat gräs), UTRUSTNING (Cykelställ, Soffa), U1-U5a (Urban pollare), U6 (Skrappgaller), U7 (Skrappgaller), Träd (Acer campestre), Buskar (Spiraea betulifolia), and KOORDINATSYSTEM (Plan: Sweref 99 16 30).

YTSKIKT - PLANTERING

Table with 3 columns: Code, Description, and Quantity. Includes items like GR1 (Gräsyta 300 mm), GR2 (Gräsyta 750 mm), PL (Planteringsyta 700 mm), and Trädgrop. Includes note: ANM. ALLA TERRASSYTOR FÅR EJ VARA MARKPACKADE OCH SKALL FUNGERA DRÄNERANDE.

YTSKIKT - ÖVERBYGGNAD

Table with 3 columns: Code, Description, and Quantity. Includes items like A1-A6 (Asfaltyta), Bp1-Bp4 (Betongplattor), and AGR (Armerat gräs). Includes notes about material layers and geotextiles.

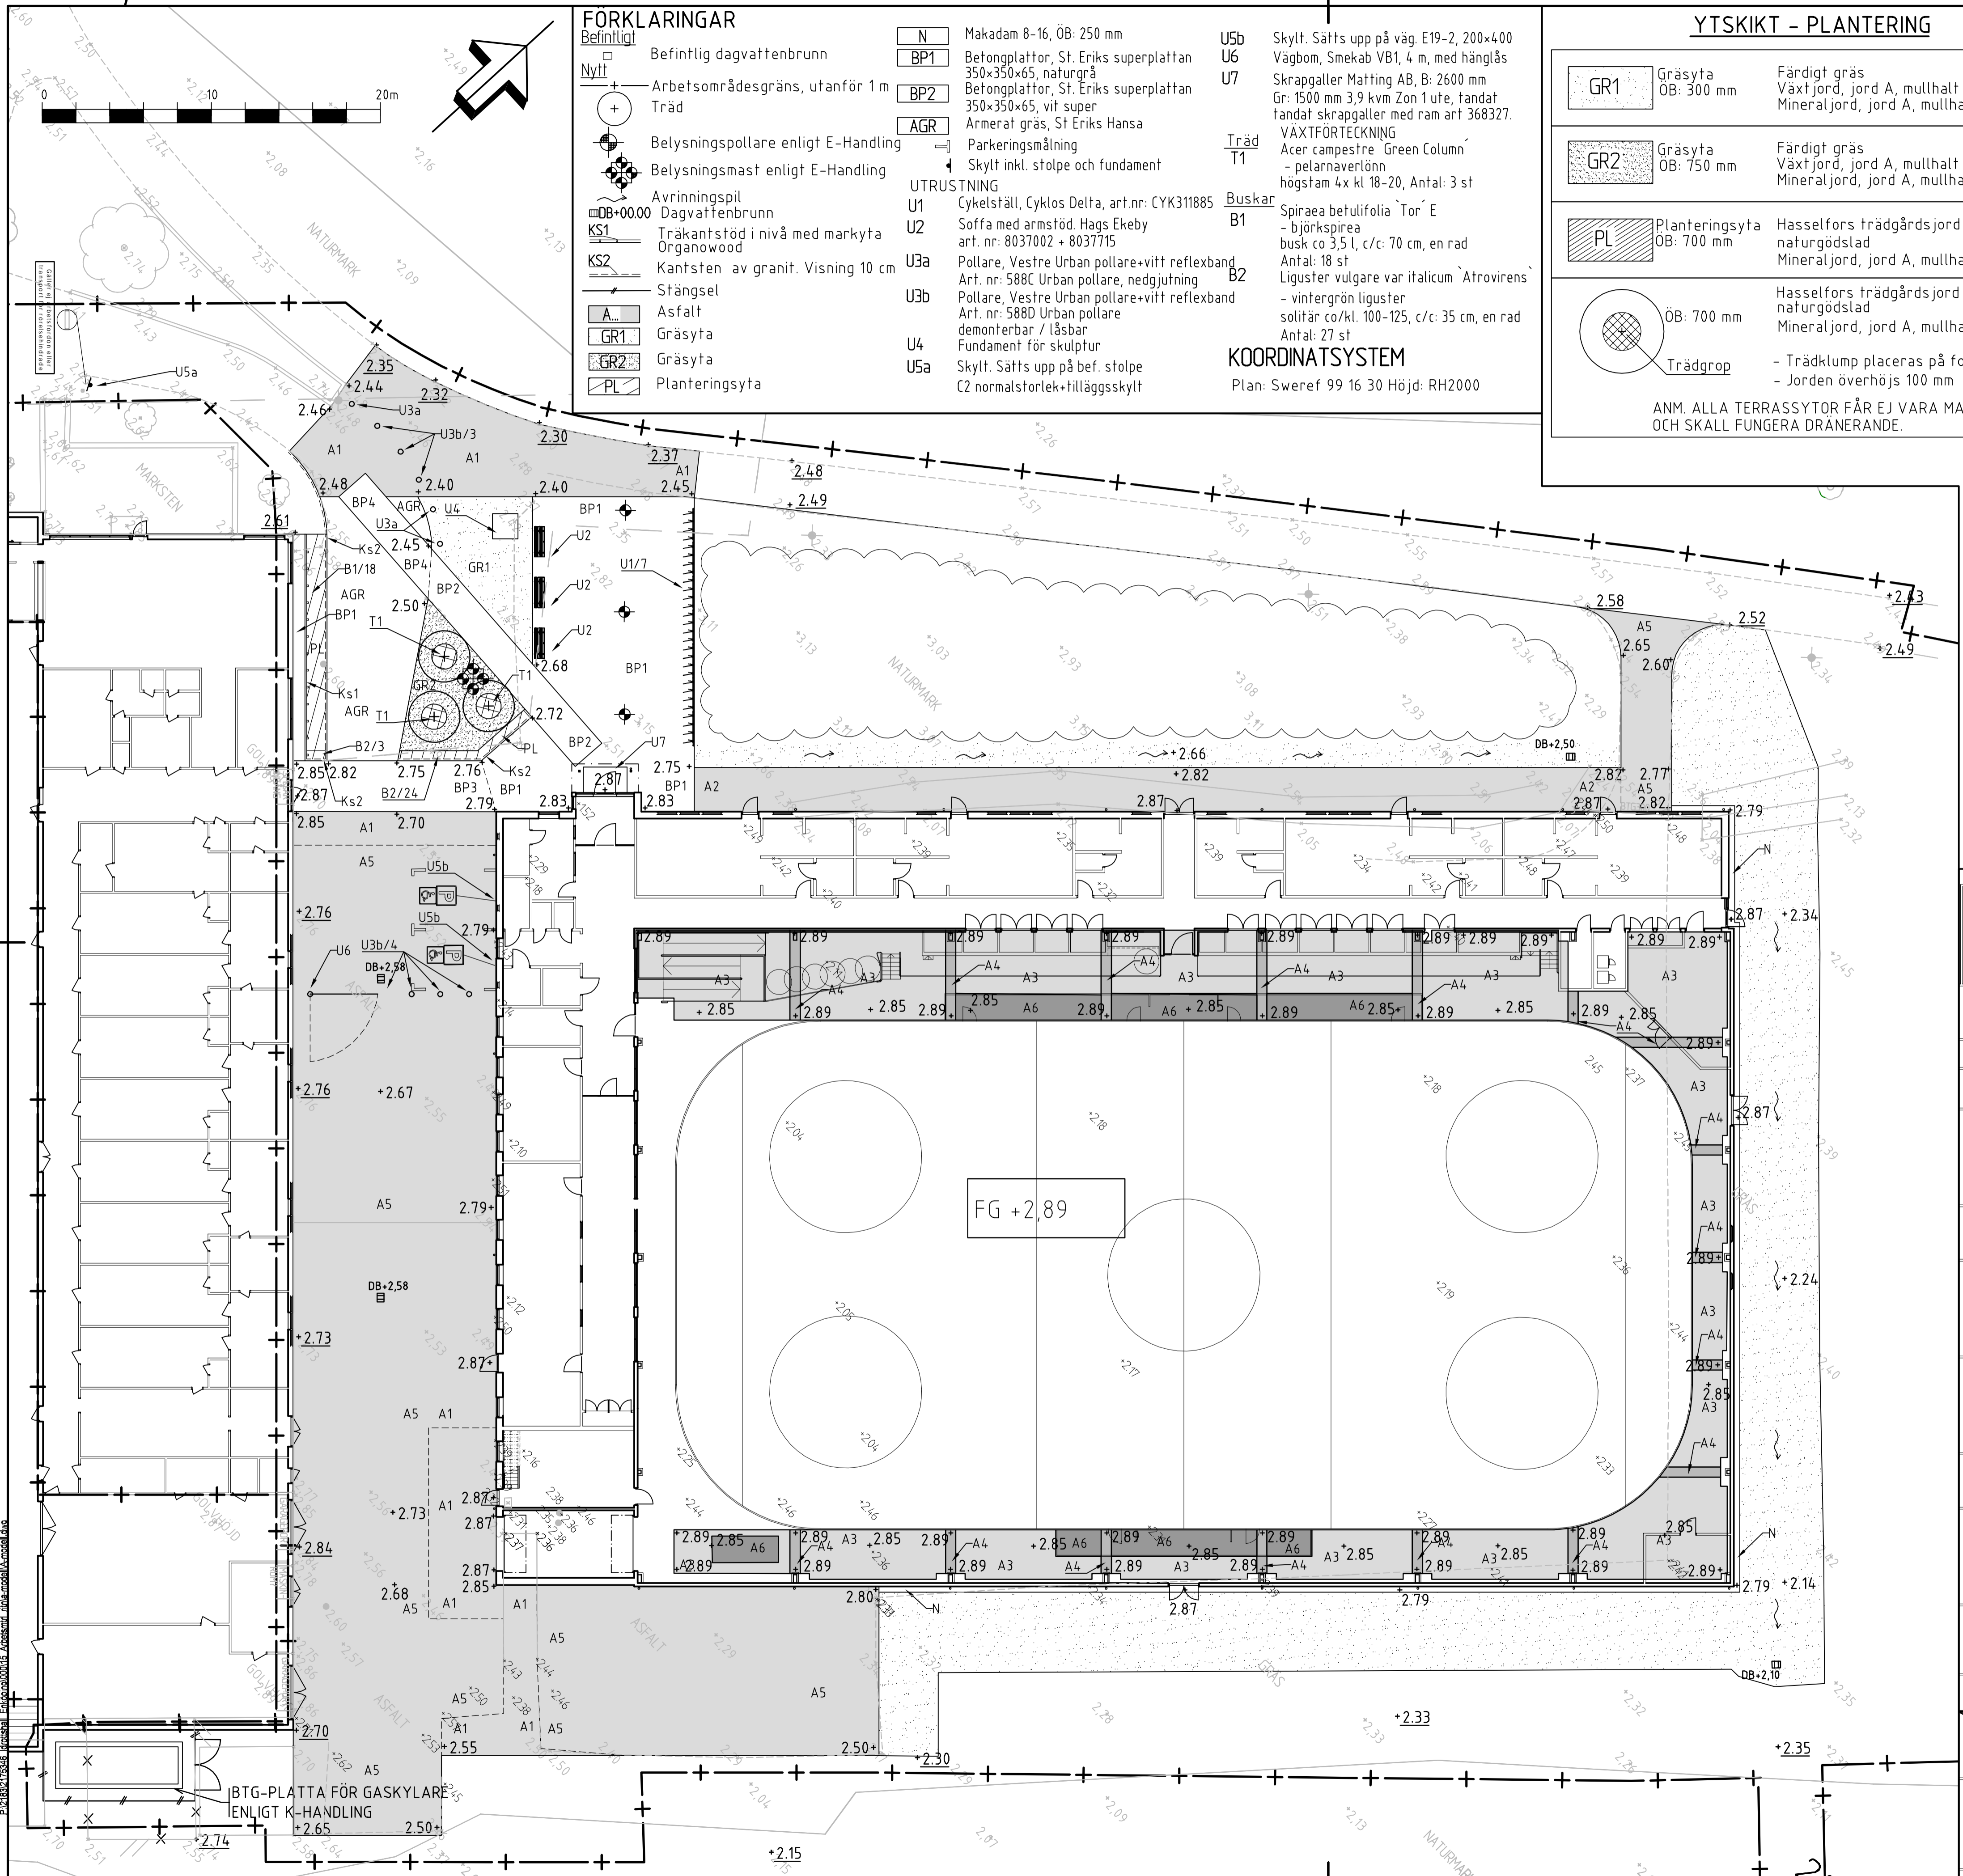

Lätffyllnadsmaterial med skumglas
100 cm
Utspetsning, 0-100 cm

BYGGHANDLING table with columns: BET, ANT, ANDRINGEN AVSER, DATUM, SIGN. Includes ENKÖPINGSSKOLEN logo and project details like STUDIO A ARKITEKTER AB, J. Bergström, C Gustafsson, 2016-02-15, NY ISHALL - ENKÖPING.

Vertical text on the left margin: P:\21827\7536_Lucinal_Encopg\00115_Arsentid... and other file paths.

Vertical text on the right margin: M16-01-001 A1 2016-03-07 09:12